




WINDOW SCHEDULE
LOWER GROUND FLOOR LEVEL
SCALE 1 : 100 @ A1

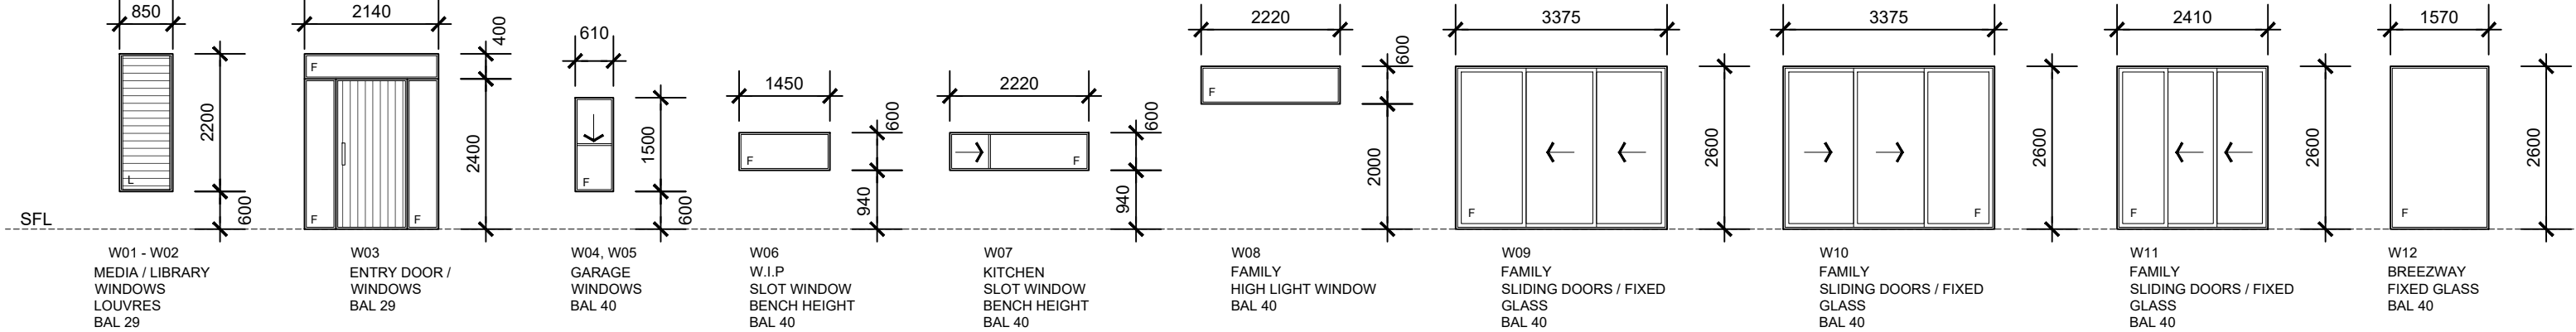

WINDOW SCHEDULE
GROUND FLOOR LEVEL
SCALE 1 : 100 @ A1

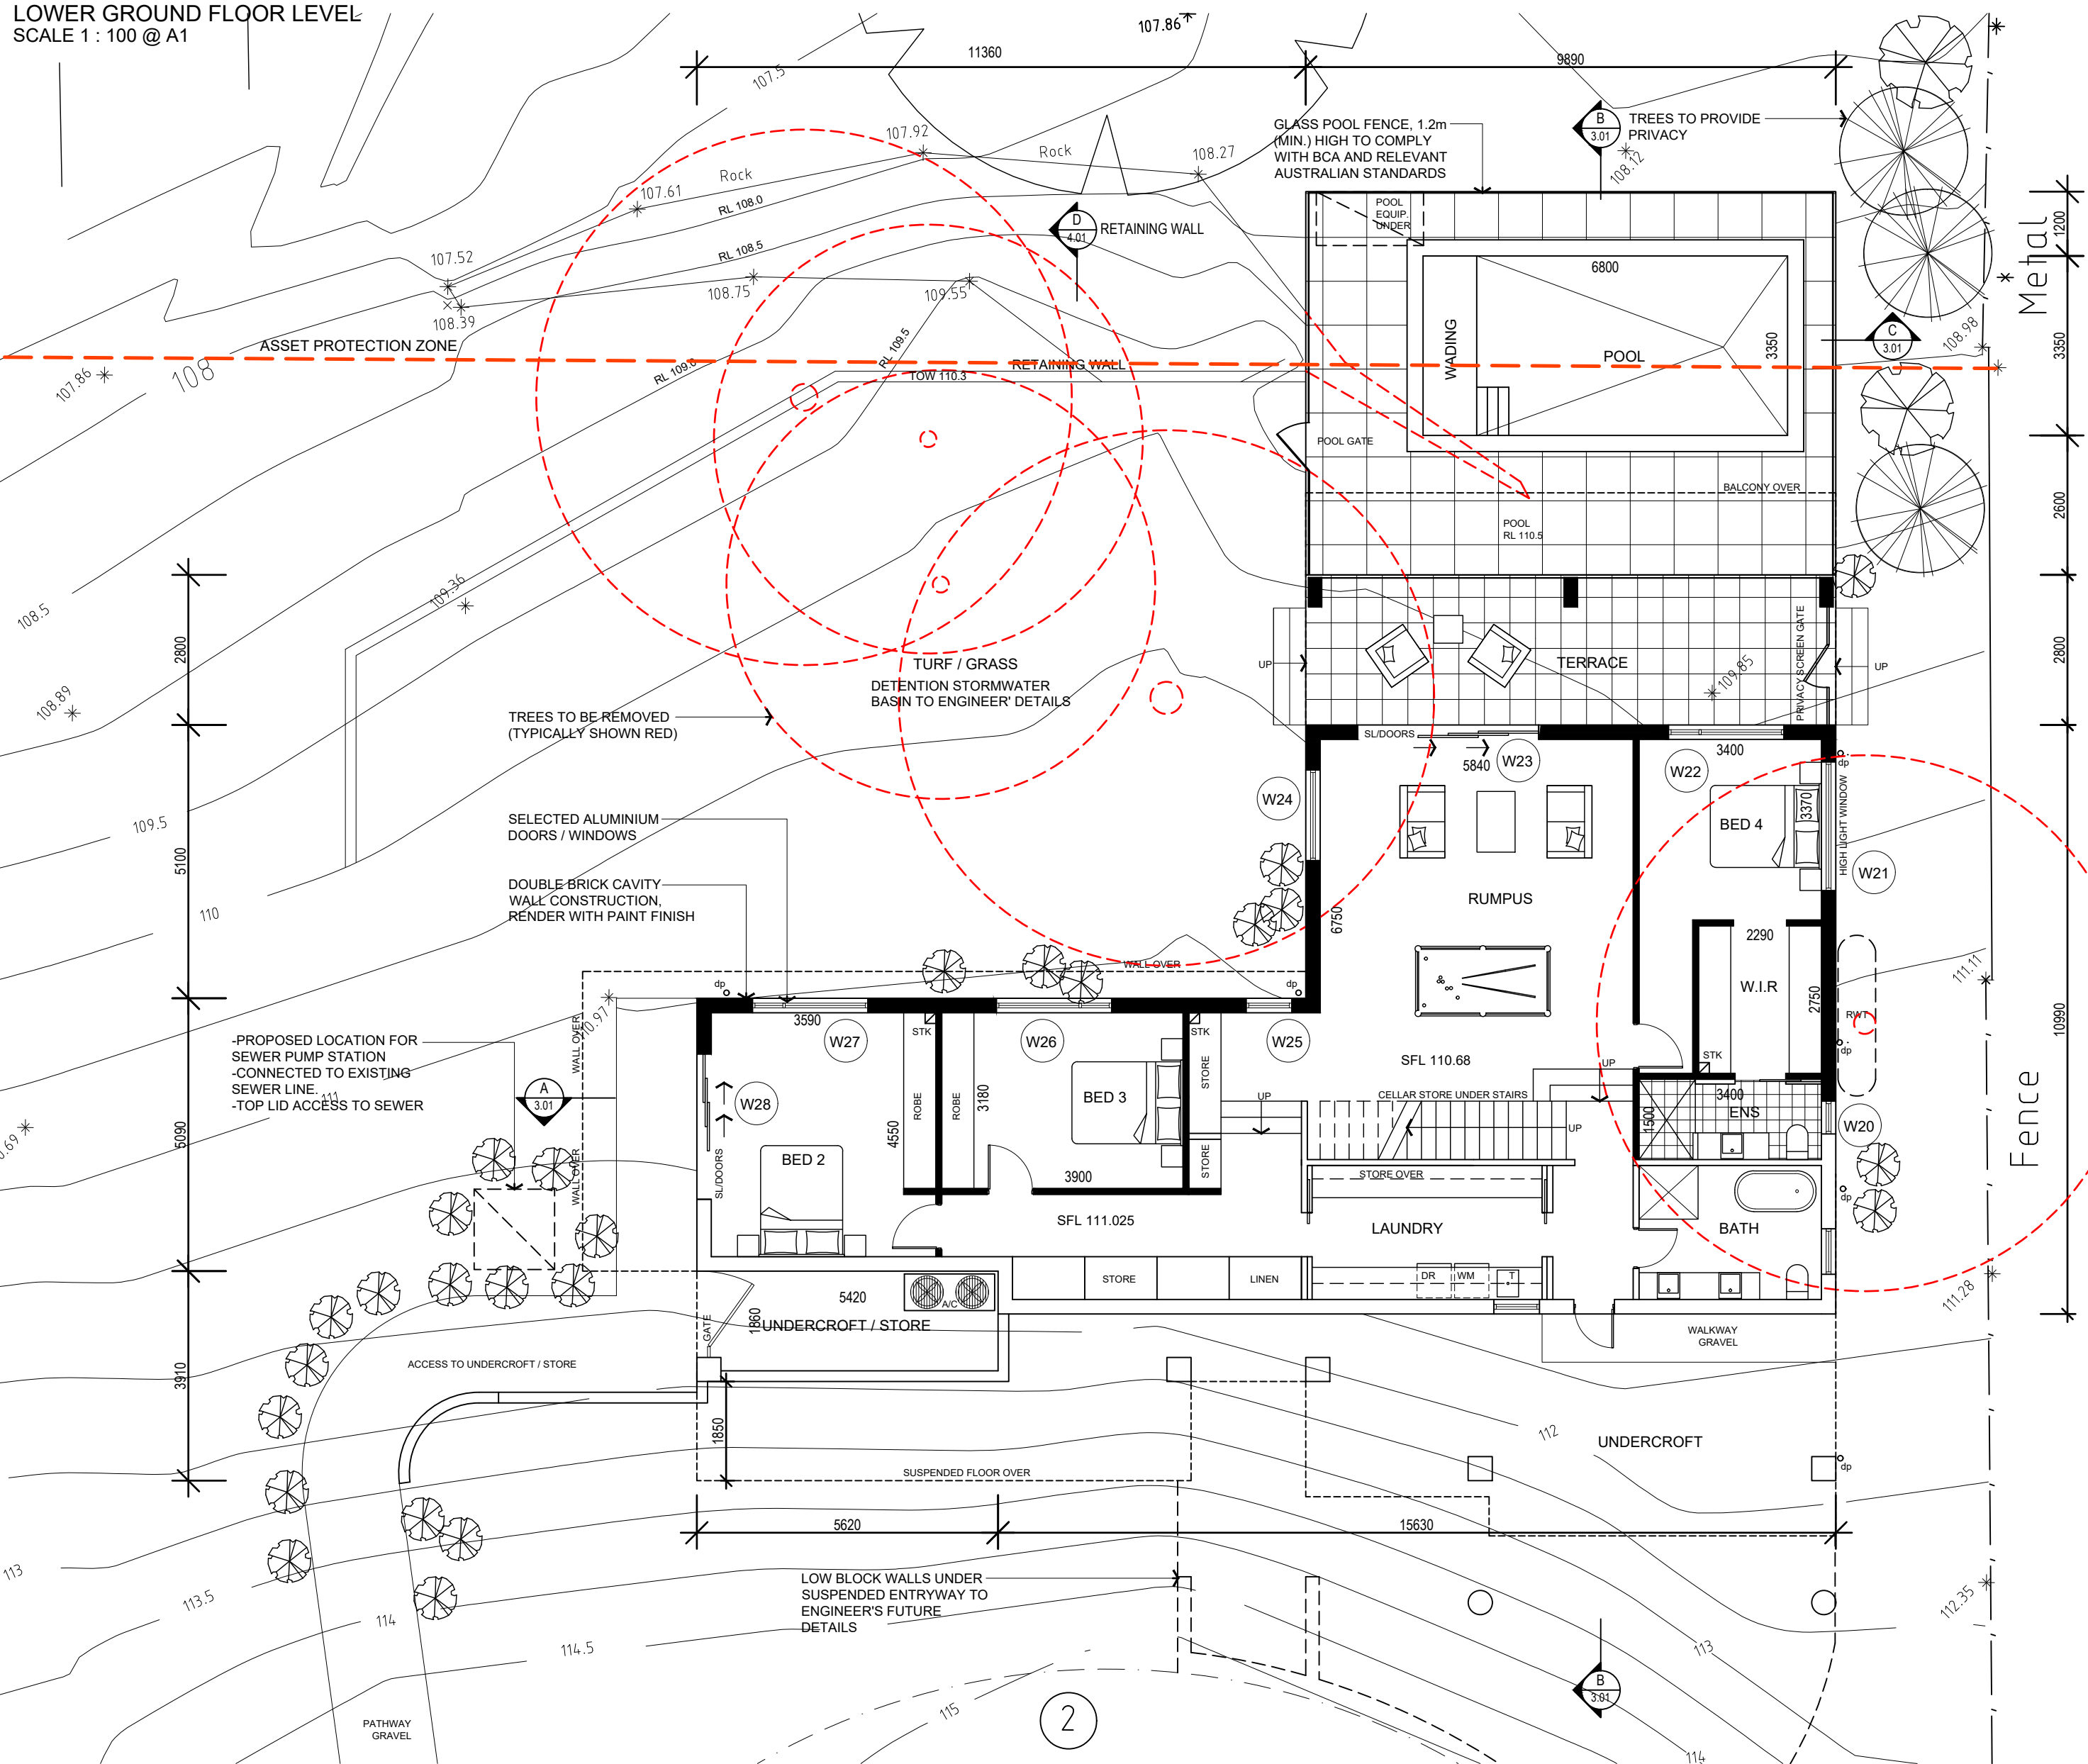

1 LOWER GROUND FLOOR PLAN
SCALE 1 : 100 @ A1

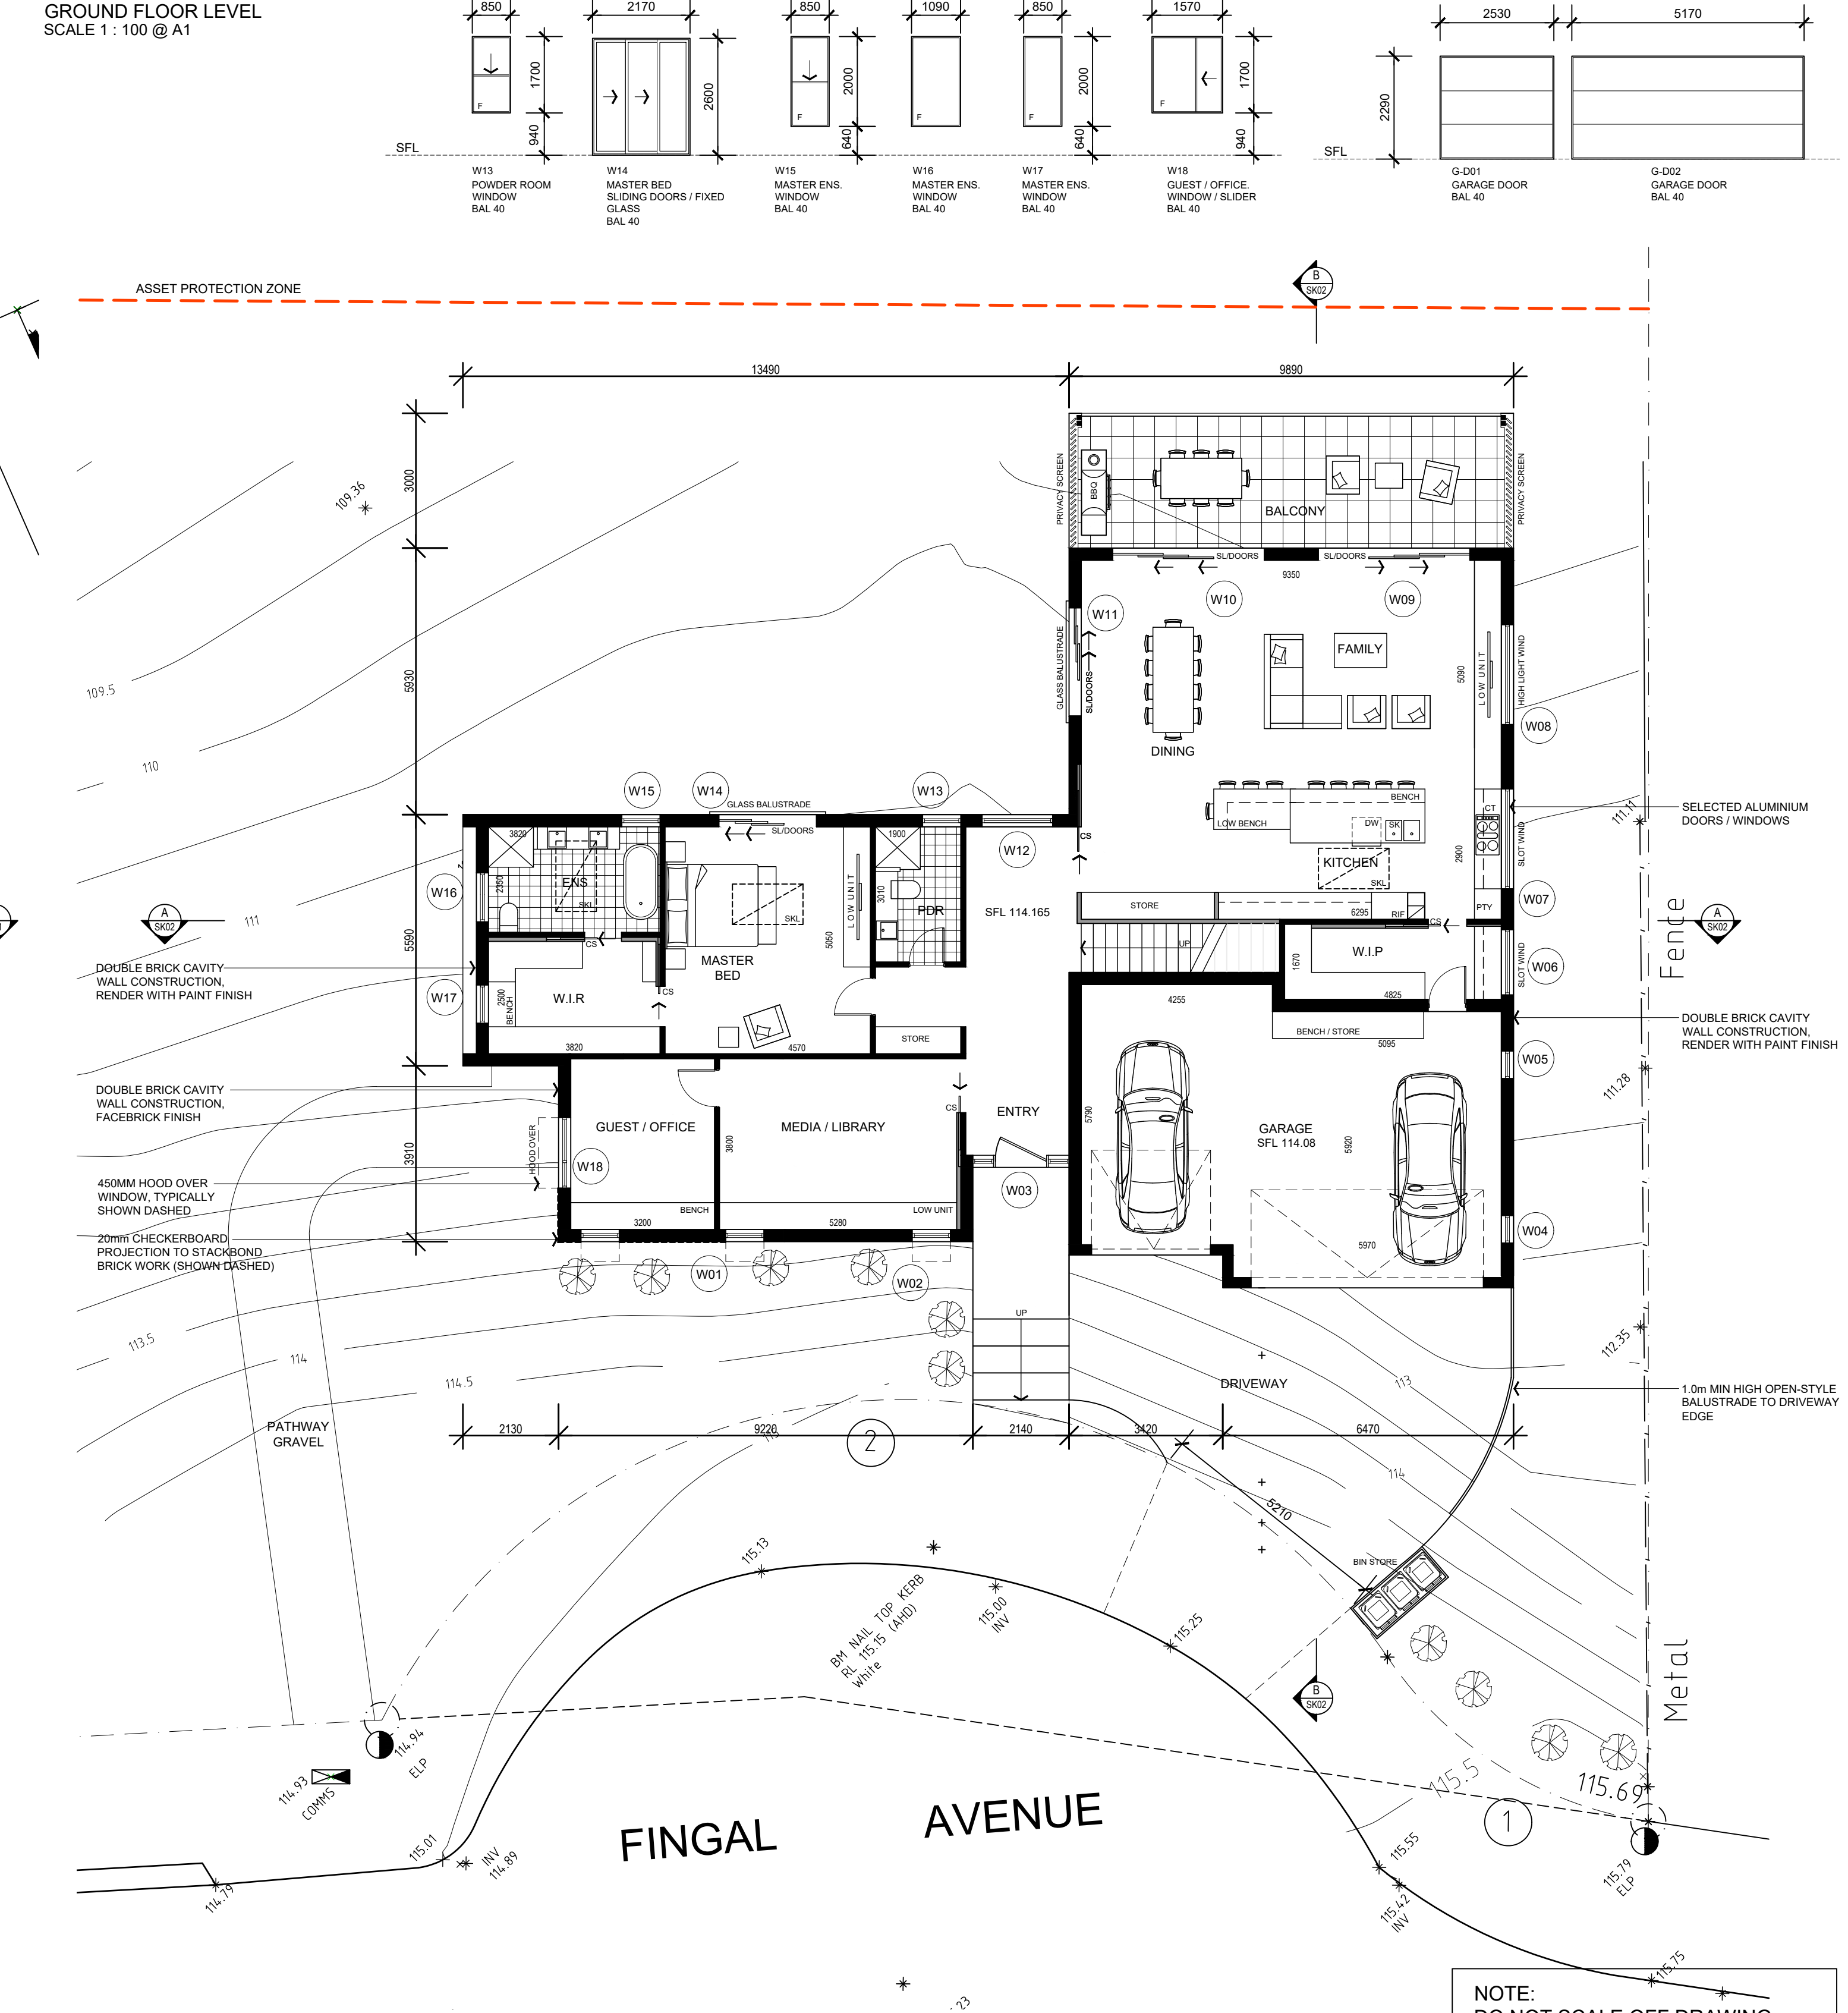


2 GROUND FLOOR PLAN
SCALE 1 : 100 @ A1

NOTE:
DO NOT SCALE OFF DRAWING.
VERIFY ALL DIMENSIONS ON SITE.


Rev.	Date	Description	By
A	09/08/19	DEVELOPMENT APPLICATION	BM

DEVELOPMENT APPLICATION ISSUE
NOT FOR CONSTRUCTION

CHATEAU ARCHITECTS + BUILDERS
56 CECIL AVE. CASTLE HILL 2154
P. 9634 6888 F. 9899 3145
ABN 76021061877 COPYRIGHT © 2019

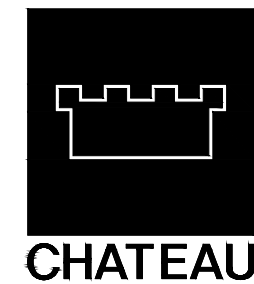

FLOOR PLANS

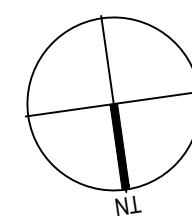

SCALE: 1:100 @A1
DATE: AUG 2019
DRAWN: BM
CHECKED: SB
DA2.01 A