



FRONT (NORTH - EVANS RD) ELEVATION
SCALE 1:100



REAR (SOUTH) ELEVATION
SCALE 1:100

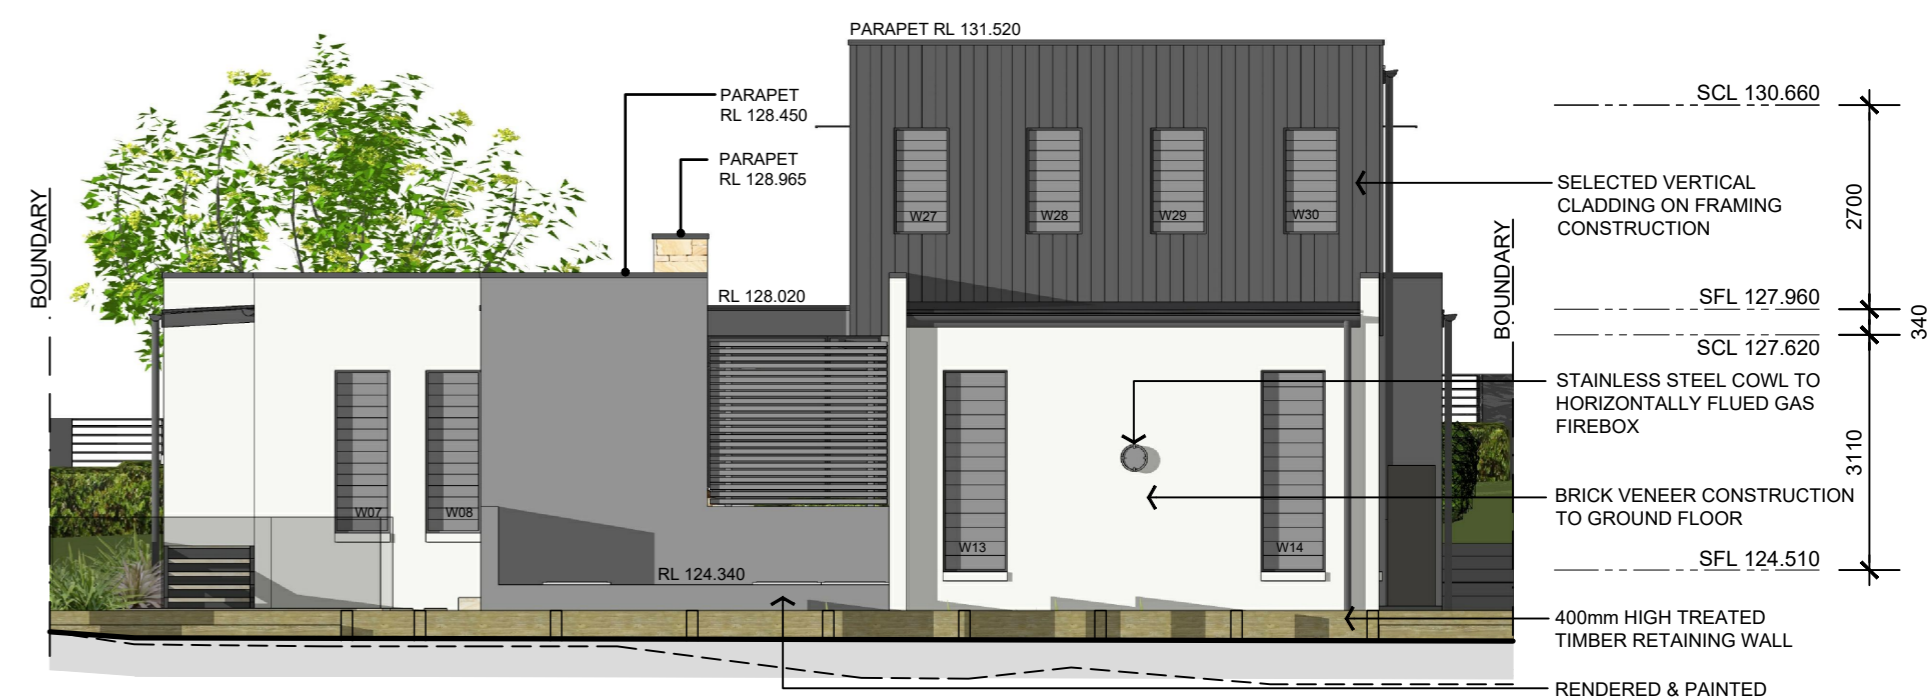

RIGHT (WEST) ELEVATION
SCALE 1:100

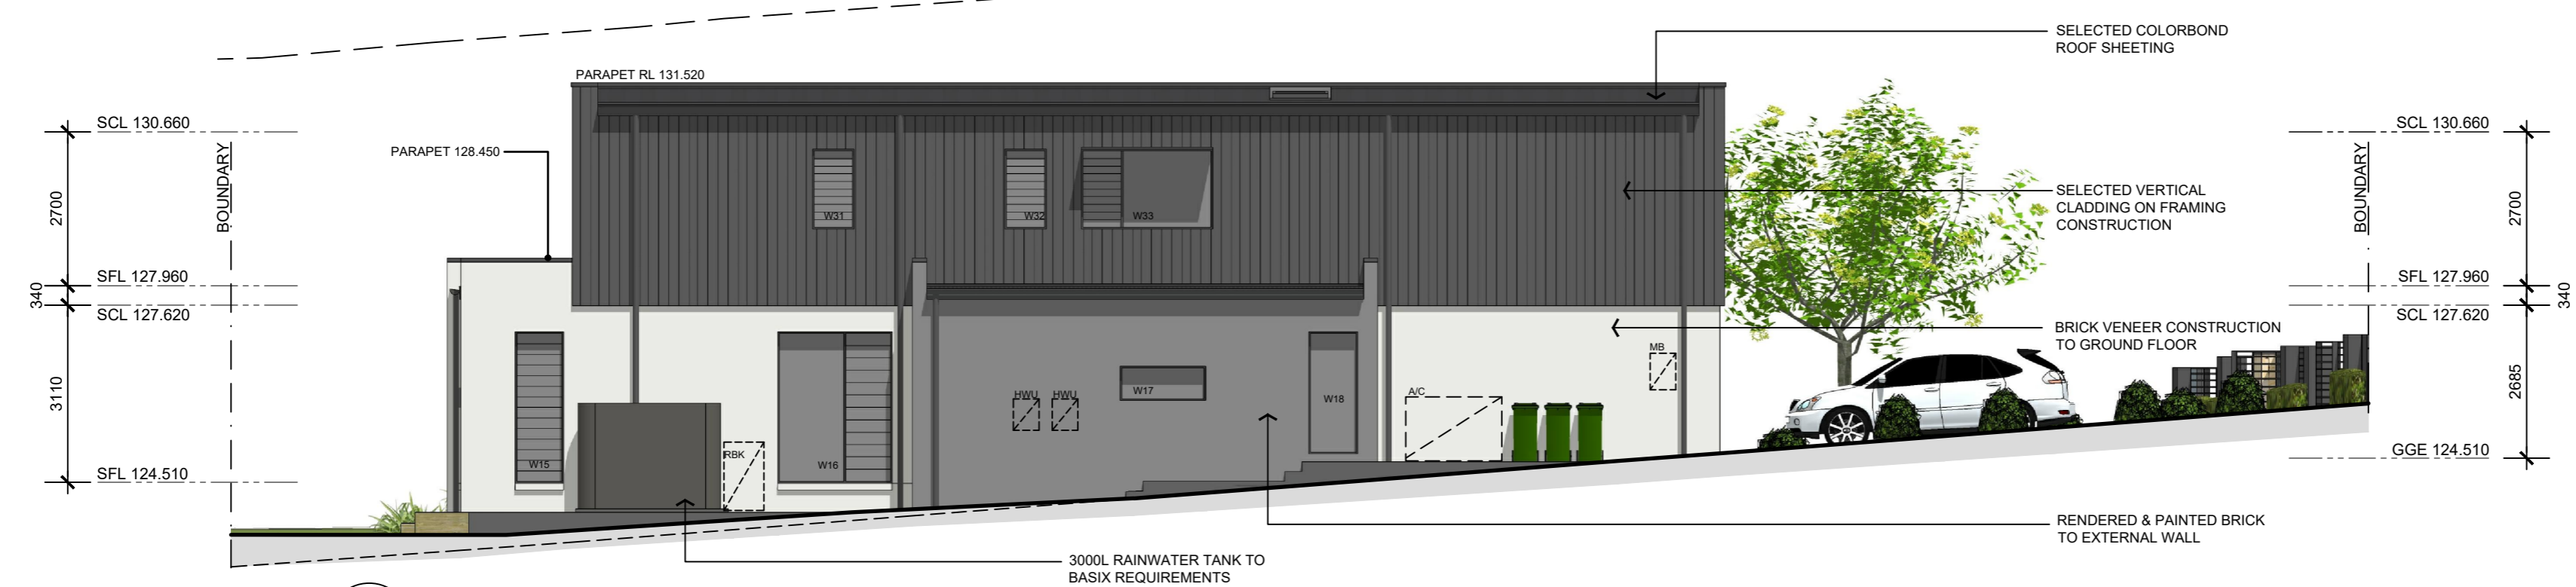


LEFT (EAST) ELEVATION
SCALE 1:100

NOTE:
DO NOT SCALE OFF DRAWING.
VERIFY ALL DIMENSIONS ON SITE.

**DEVELOPMENT APPLICATION ISSUE
NOT FOR CONSTRUCTION**

| Rev. | Date | Description | By |
|------|----------|-------------------------|----|
| A | 22/02/19 | DEVELOPMENT APPLICATION | BM |
| | | | |
| | | | |

CHATEAU ARCHITECTS + BUILDERS
56 CECIL AVE. CASTLE HILL 2154
P. 9634 6888 F. 9899 3145
ABN 76021061877 COPYRIGHT © 2019

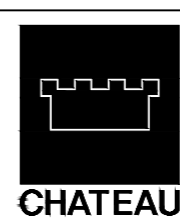

ELEVATIONS

SCALE: 1:200 @A2
DATE: FEB 2019
DRAWN: BM
CHECKED: SB
DA3.01 A